


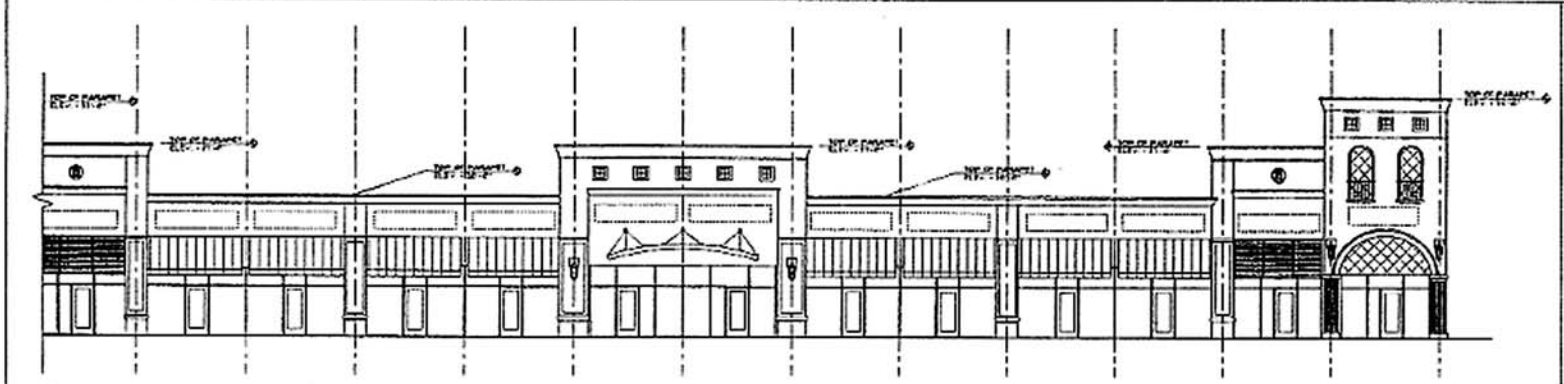


NORTH ELEVATION (RETAIL 'B')

SCALE: 1/8" = 1'-0" 03



EAST ELEVATION (RETAIL 'A')

SCALE: 1/8" = 1'-0" 04 KEY NOTES 02

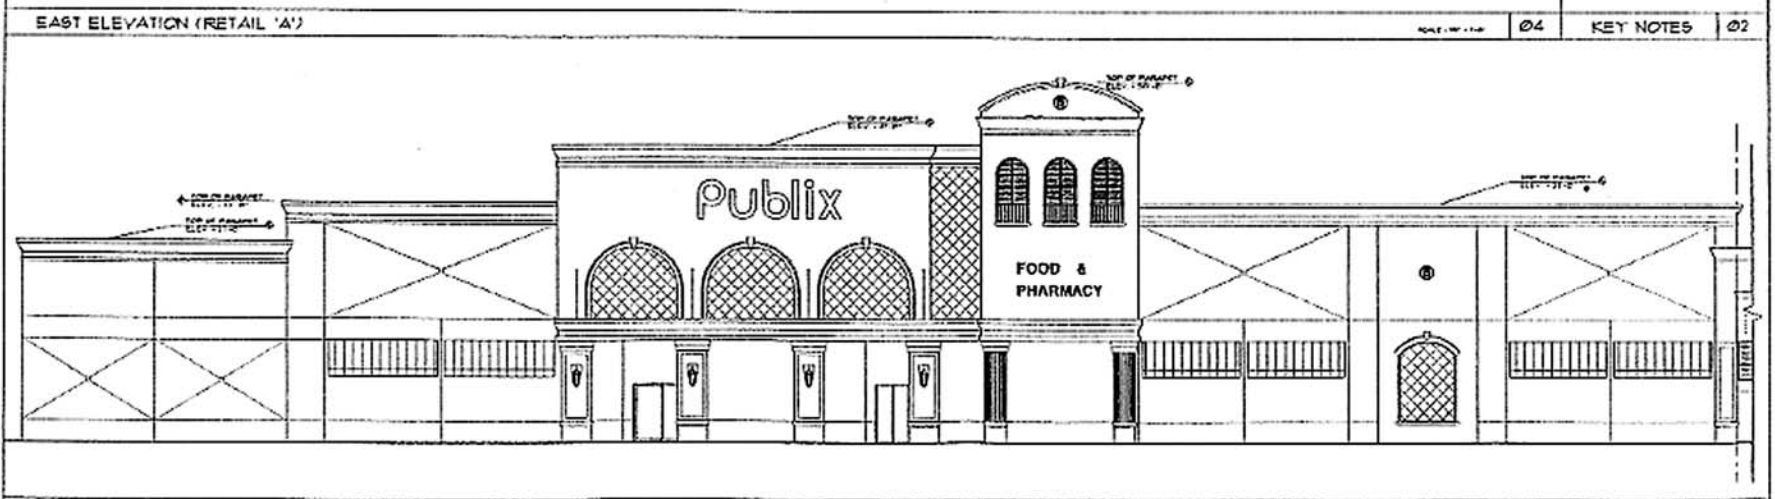

EAST FRONT ELEVATION (PUBLIX)

SCALE: 1/8" = 1'-0" 01

Deerwood Lake Commons



HallmarkPartners
BUILDING RELATIONSHIPS.